


NOTES

LOGO AND ADDRESS

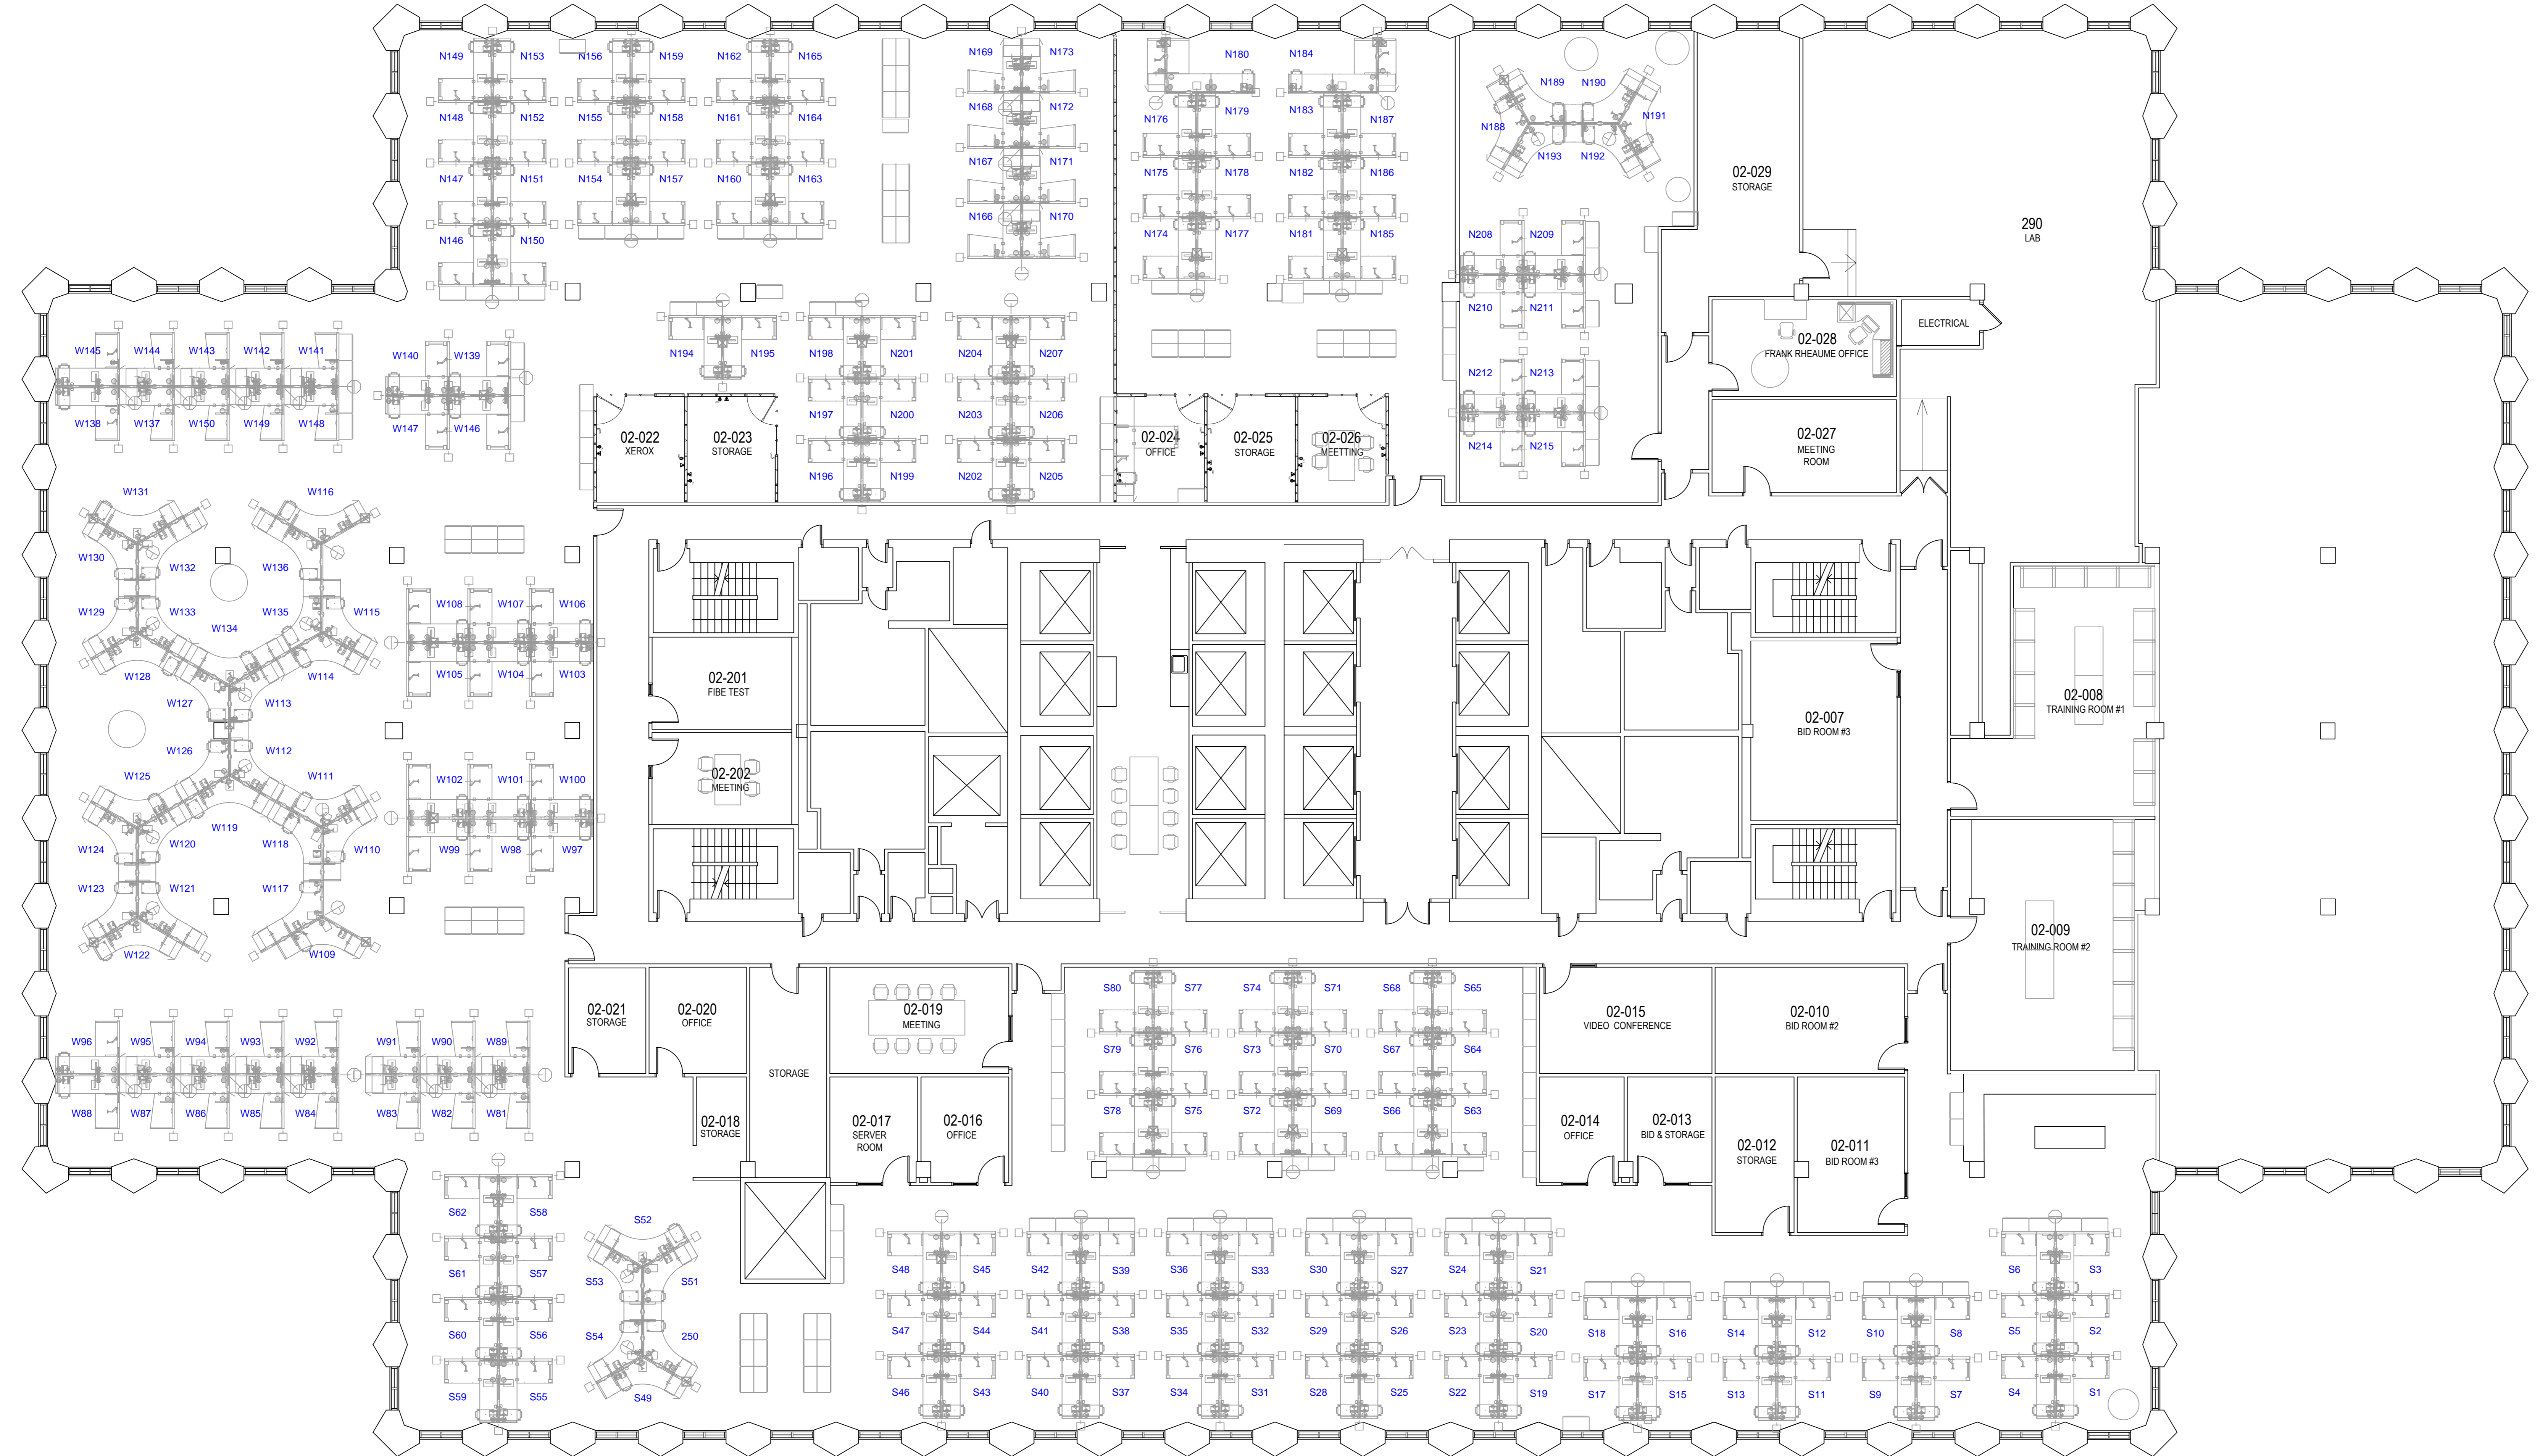

10		
9		
8		
7		
6		
5		
4		
3		
2		
1		

DATE: _____ DATE: _____

SCALE: _____

CONSULTANT: _____

DESIGNED BY: _____

APPROVED BY: _____

DATE: _____

CONSULTANT: _____

DESIGNED BY: _____

APPROVED BY: _____

DATE: _____



87 Ontario Street West
Montreal, Quebec H2X 1Y9



LOCATION CODE: ADDRESS:
L62137 160 Elgin Street
Ottawa, On

BUS PROJECT NO. PROJECT:
PROJECT NO.

DRAWING TITLE:
02 FURNITURE

DATE: September 20 2019 DWG NO. 02 SCALE: 1:100

10		
9		
8		
7		
6		
5		
4		
3		
2		
1		

DATE: _____
 DRAWN BY: _____
 DESIGNED BY: _____
 APPROVED BY: _____
 DATE: _____

DATE: _____
 DRAWN BY: _____
 DESIGNED BY: _____
 APPROVED BY: _____
 DATE: _____

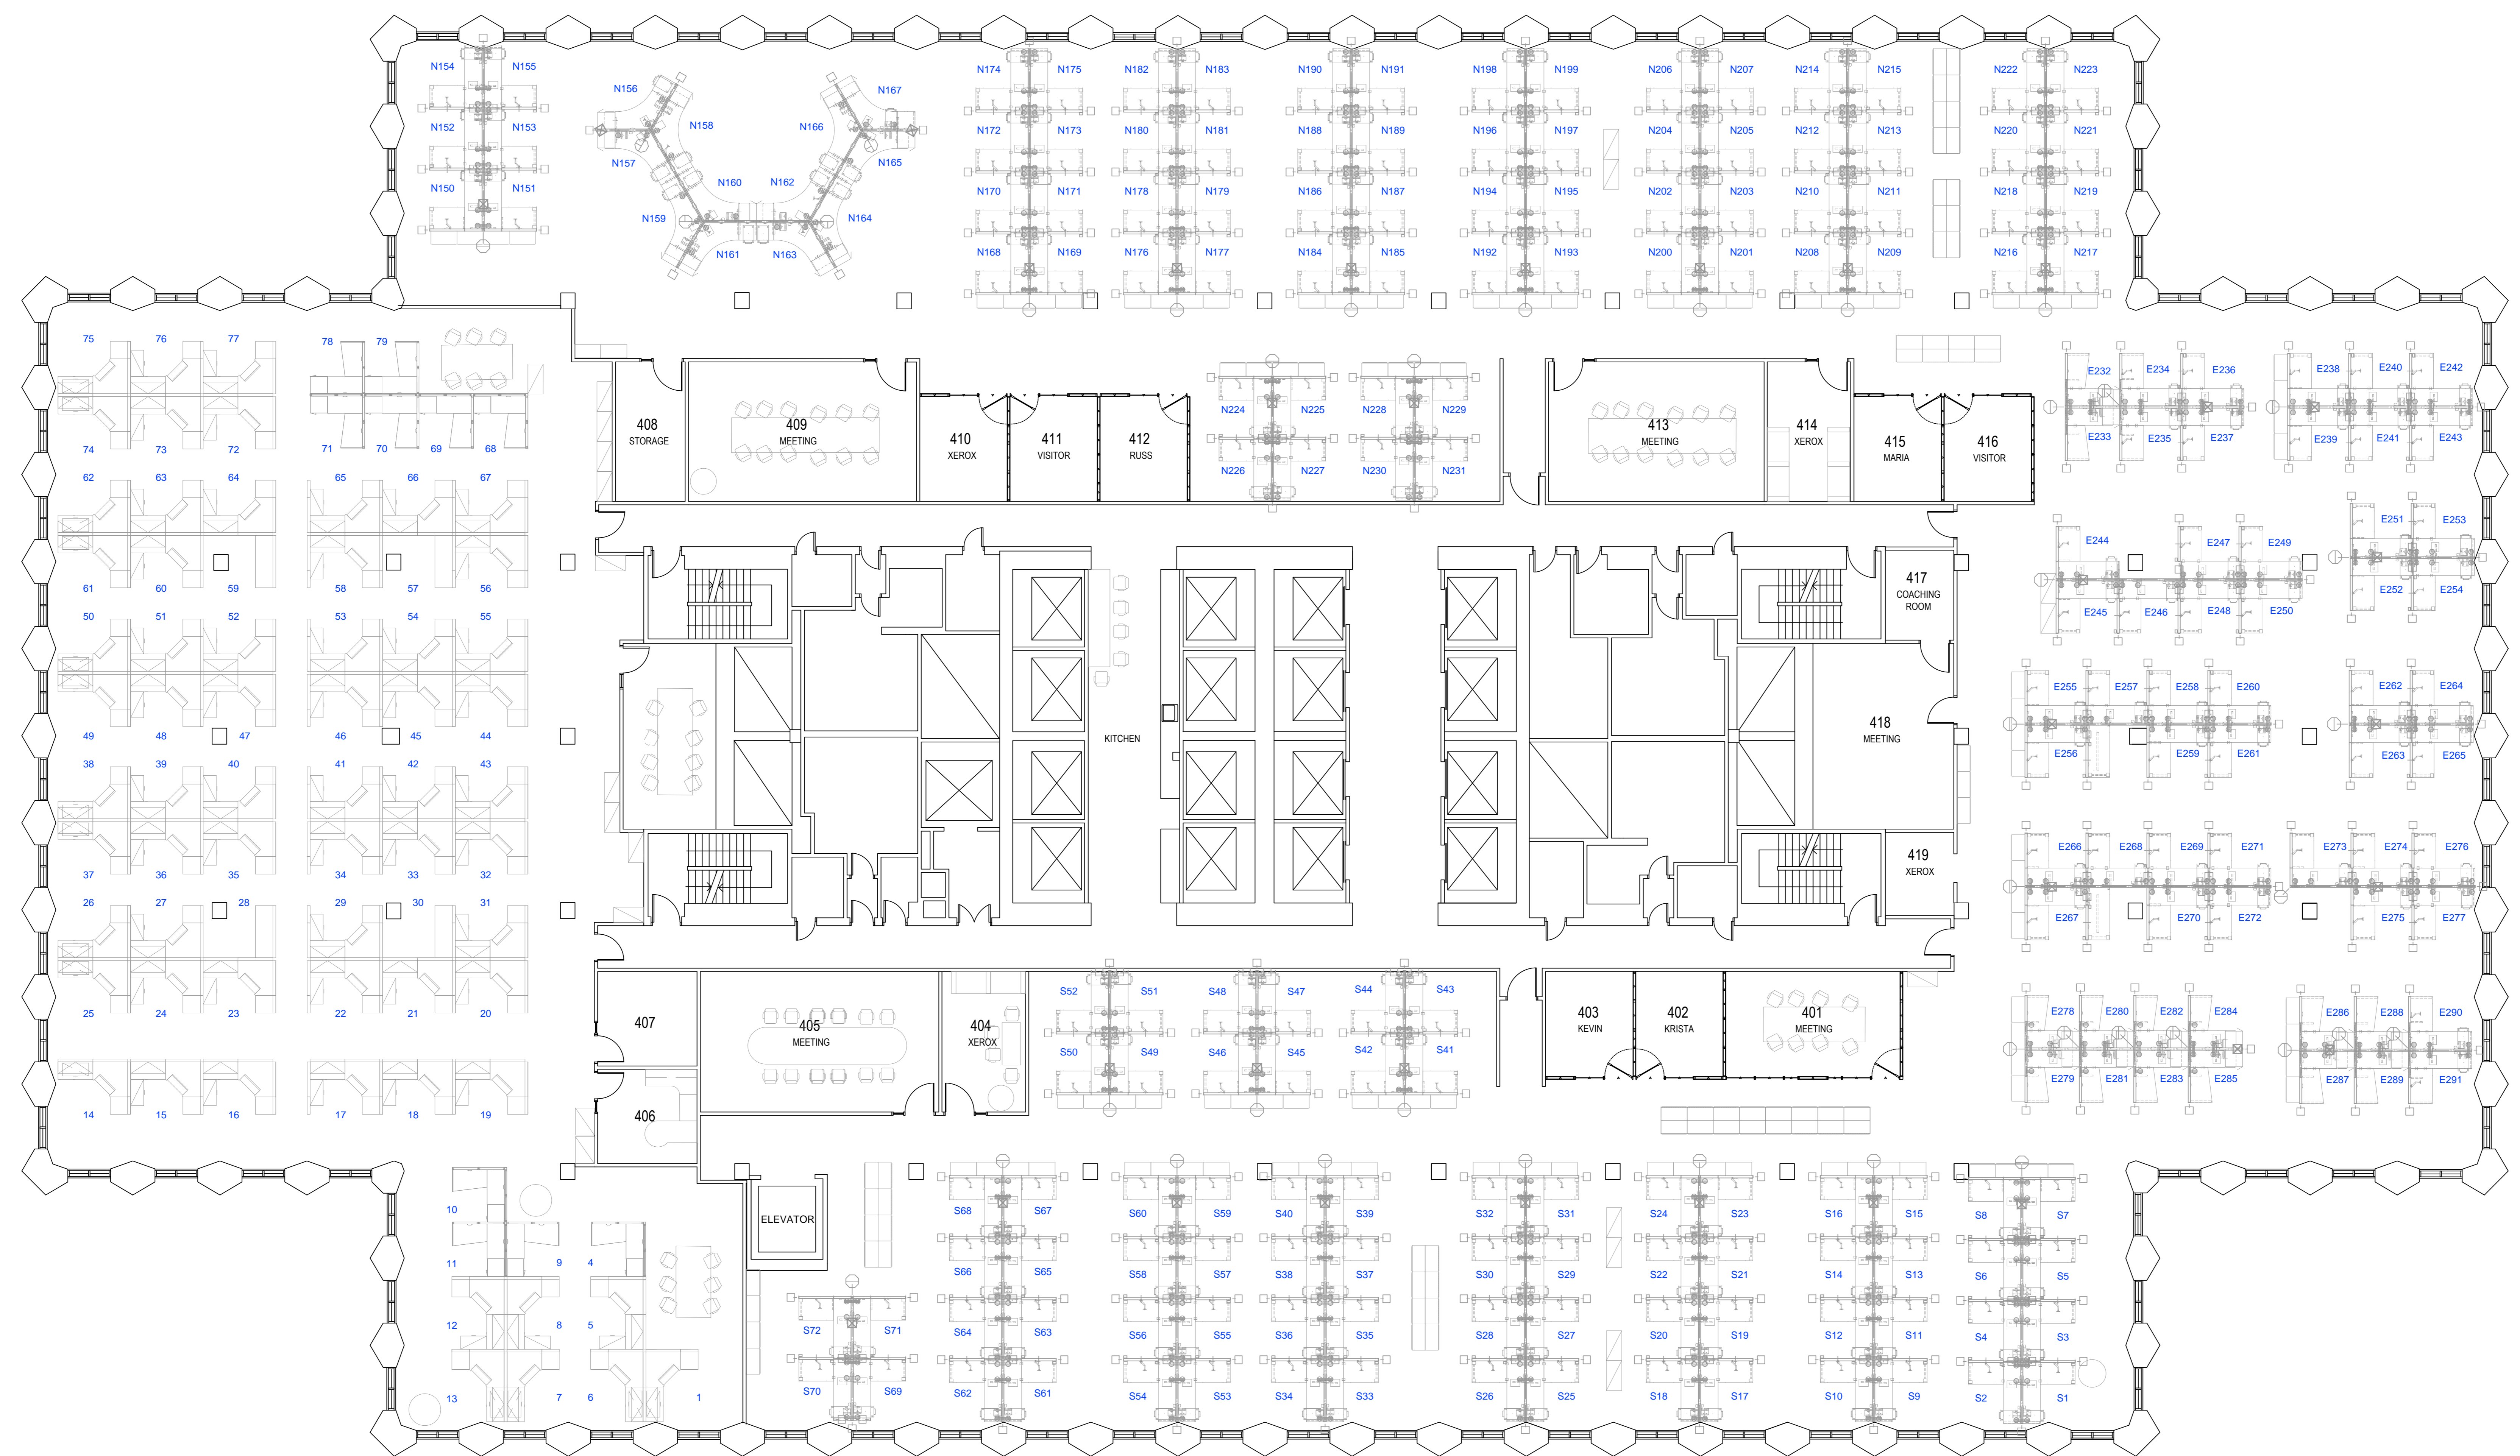

87 Ontario Street West
 Montreal, Quebec H2X 1Y9



LOCATION CODE: 162137 ADDRESS: 160 Elgin Street
 Ottawa, On

BUS PROJECT NO. PROJECT:

PROJECT NO. DRAWING TITLE: FURNITURE

DATE: November 18th, 2019 DWG NO. 04 SCALE: 1:100

